




1 ELEVATION
1:100

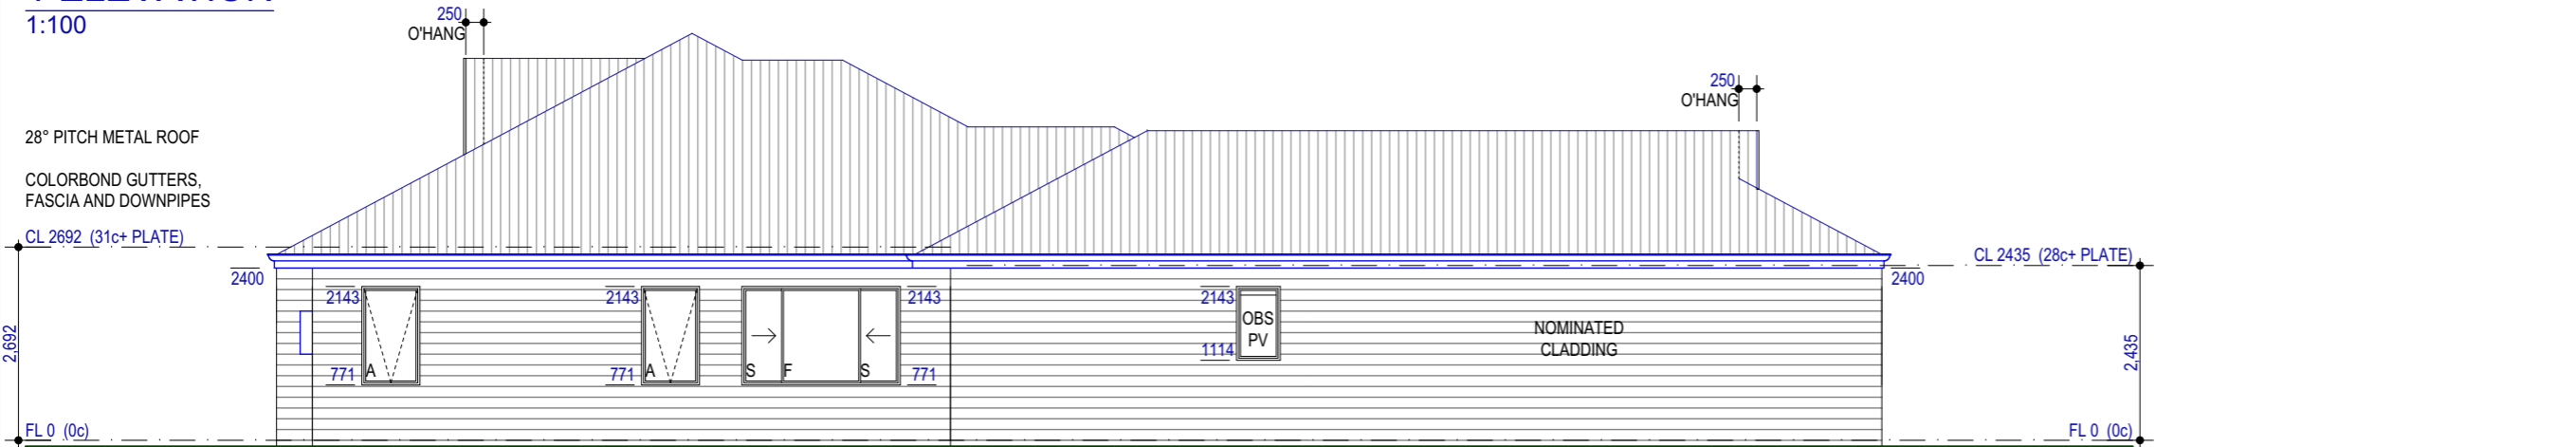

2 ELEVATION
1:100

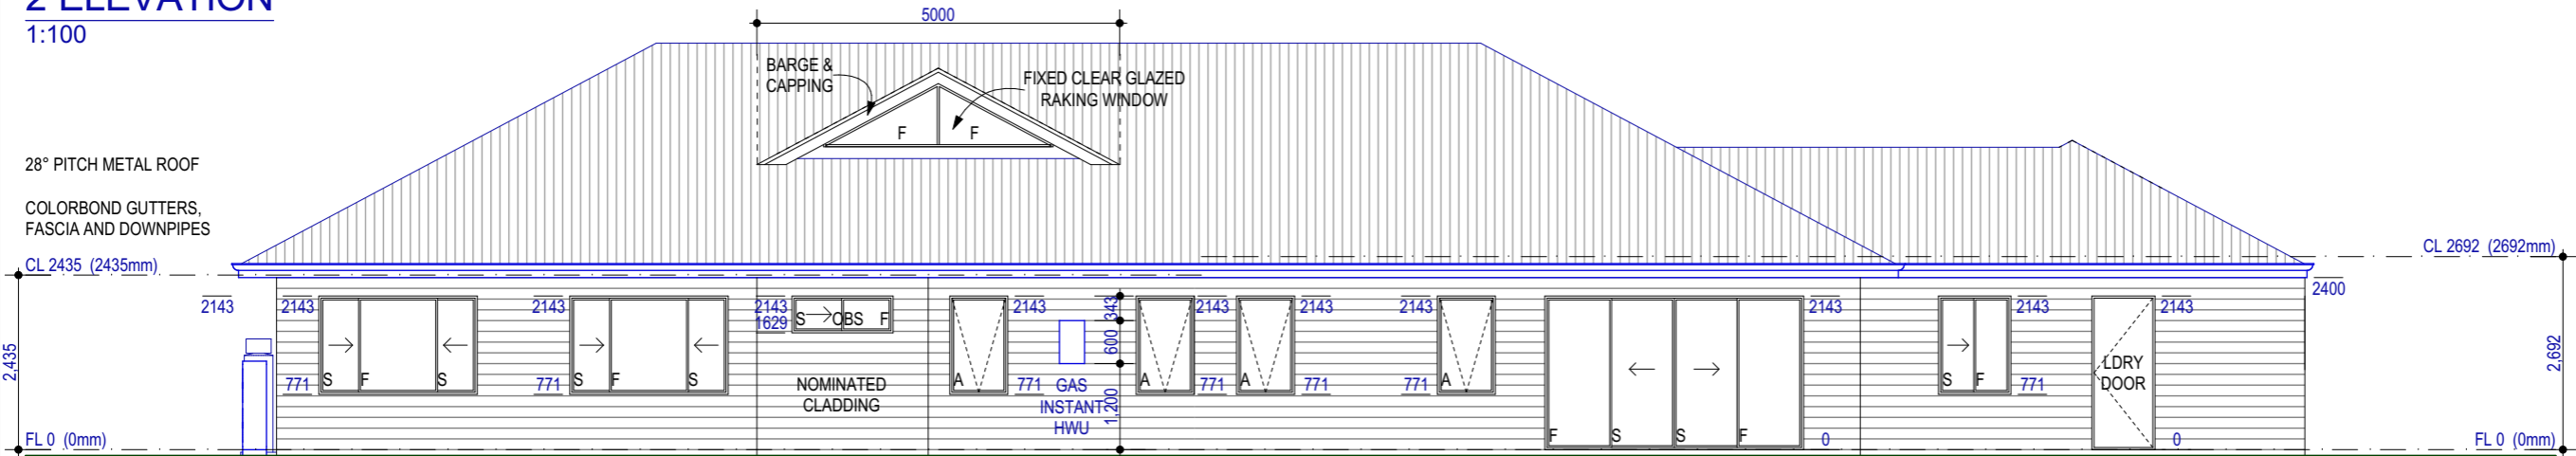


3 ELEVATION
1:100

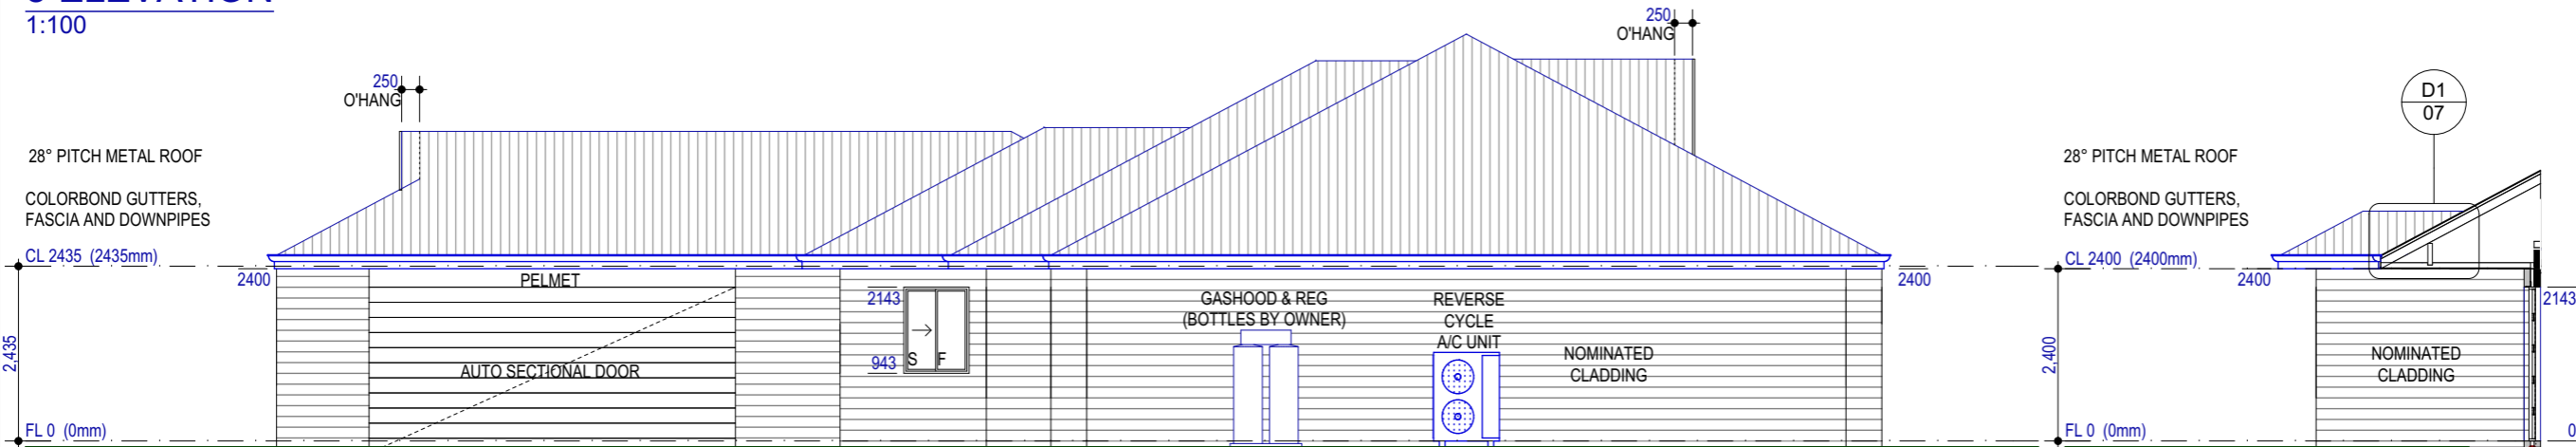


4 ELEVATION
1:100

5 ELEVATION
1:100


LUXURY-CHOICE ELEVATIONS		SHEET N°: 06 of 16	JOB N°:
DATE:	SCALE: 1:100	REVISION N°: 3	
CLIENT:	SITE ADDRESS:	SALES: ST	DRAWN: MW
DATE:	INT:	CHECKED: BW	
24.11.16	MV		
15.03.17	MV		
13.04.17	BW		
DESCRIPTION:	CONTRACT DRAWINGS		
PRESTART VO-1	VO-2 (SHIRE REQUIREMENTS)		
VARIATIONS:	REV:		
1	2		
3	4		
5	6		
7	8		
9			
THIS IS ONE OF THE DRAWINGS REFERRED TO IN THE CONTRACT:			
OWNER	DATE	OWNER	DATE
BUILDER	DATE		

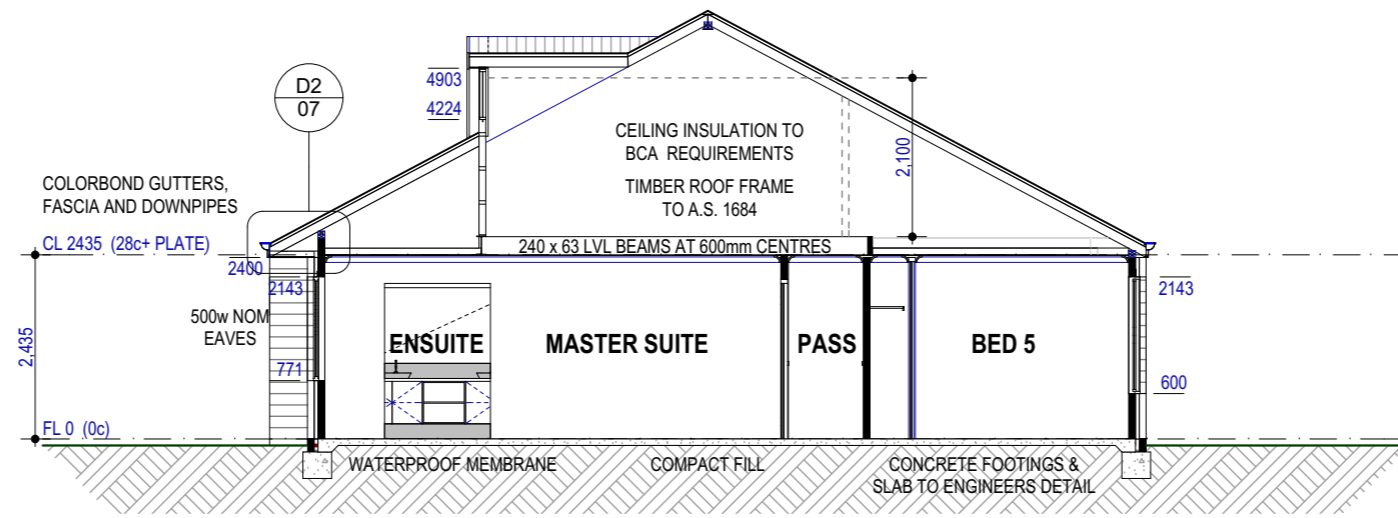


S1 HOUSE SECTION
1:100

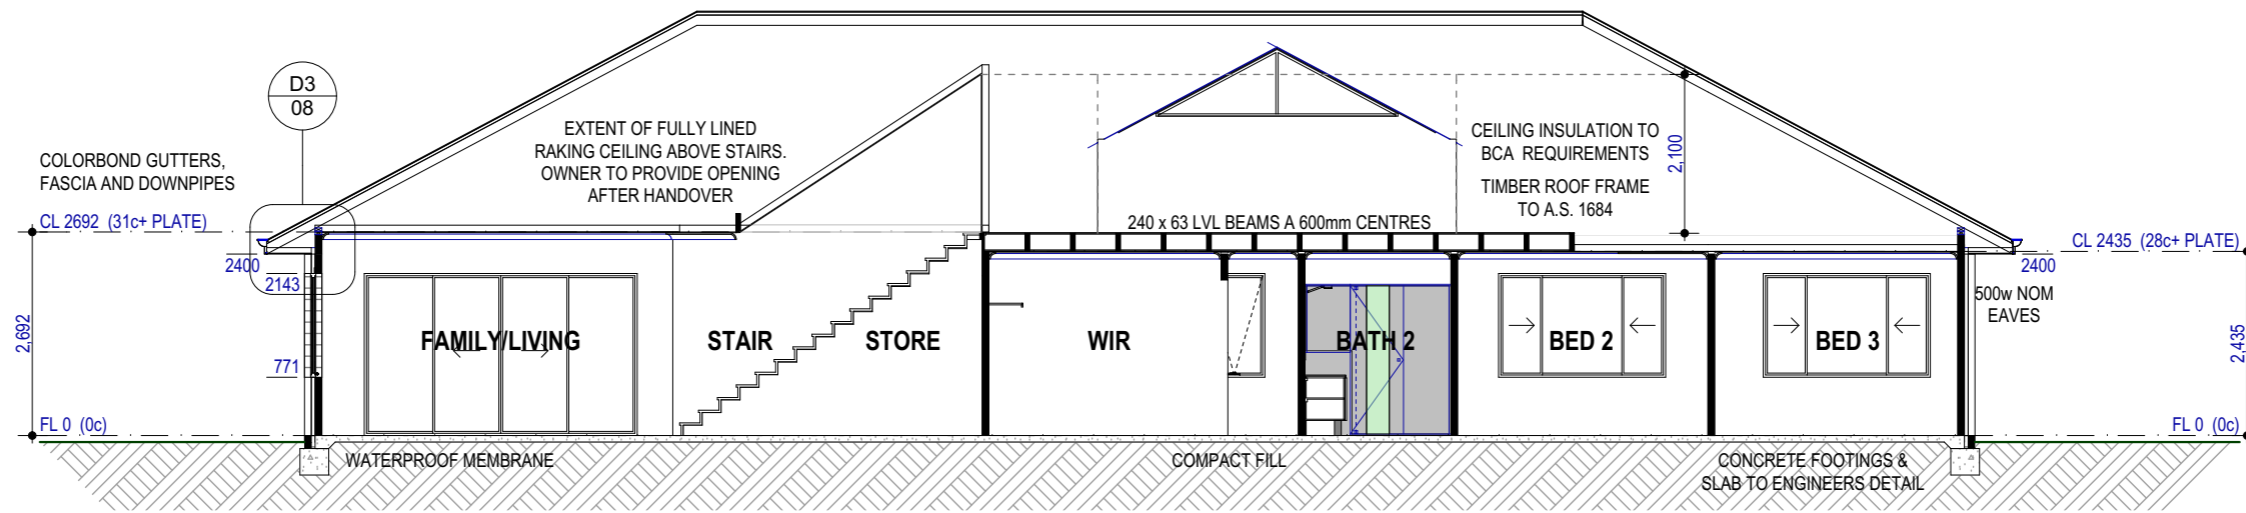

S2 HOUSE SECTION
1:100

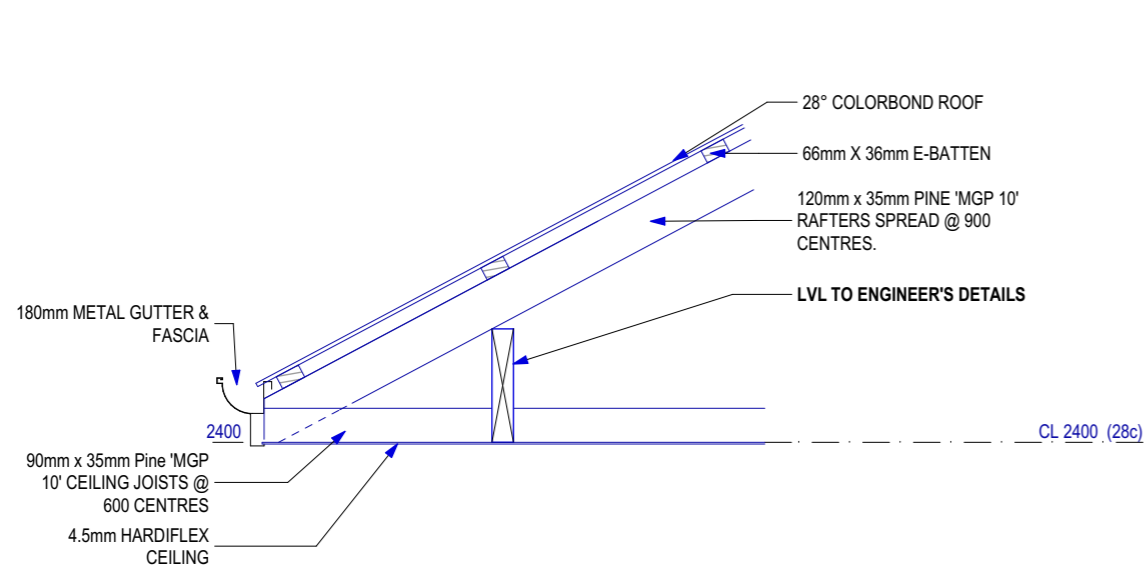


D1 PORCH BEAM DETAIL
1:20

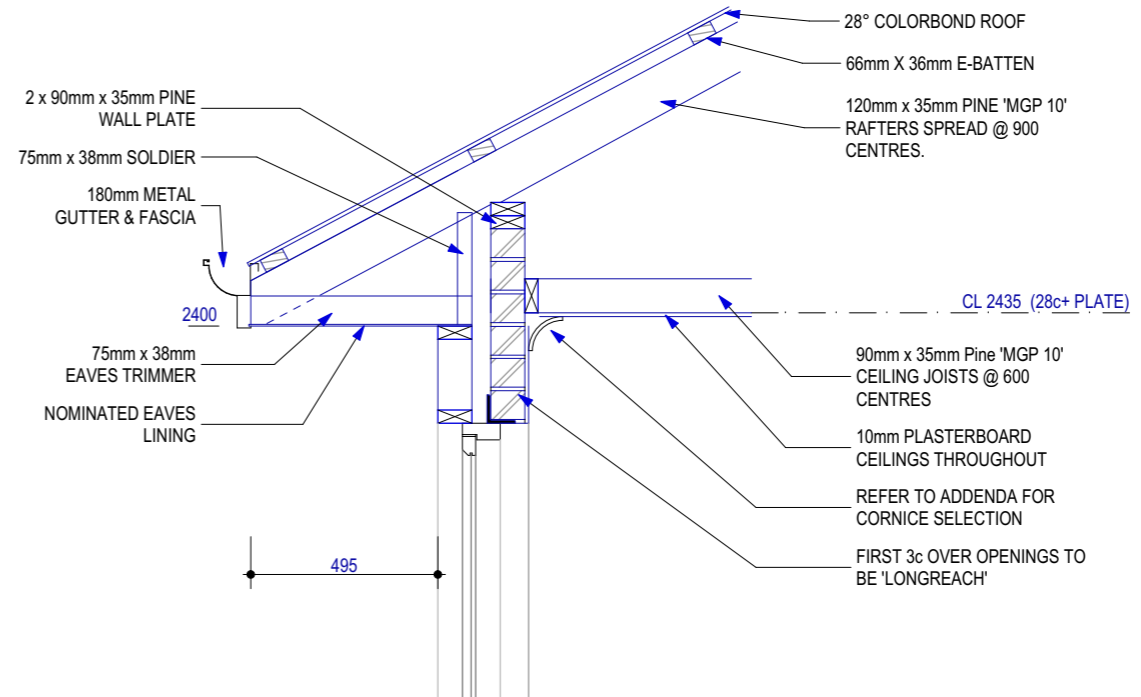


D2 2143mm EAVES 28c CEILING DETAIL
1:20


LUXURY-CHOICE	SECTION & DETAILS 01	DATE: 15.03.17	SHEET N°: 07	of 16	JOB N°: 1611002S
		SCALE: 1:100, 1:20			REVISION N°: 3
CLIENT:	SITE ADDRESS:	DATE: 24.11.16	INT: MV		
		15.03.17	MV		
		13.04.17	BW		
DESCRIPTION:					
CONTRACT DRAWINGS					
PRESTART VO-1					
VO-2 (SHIRE REQUIREMENTS)					
VARIATIONS:					
REV:					
'1'					
'2'					
'3'					
'4'					
'5'					
'6'					
'7'					
'8'					
'9'					
THIS IS ONE OF THE DRAWINGS REFERRED TO IN THE CONTRACT:					
OWNER	DATE	OWNER	DATE	BUILDER	DATE

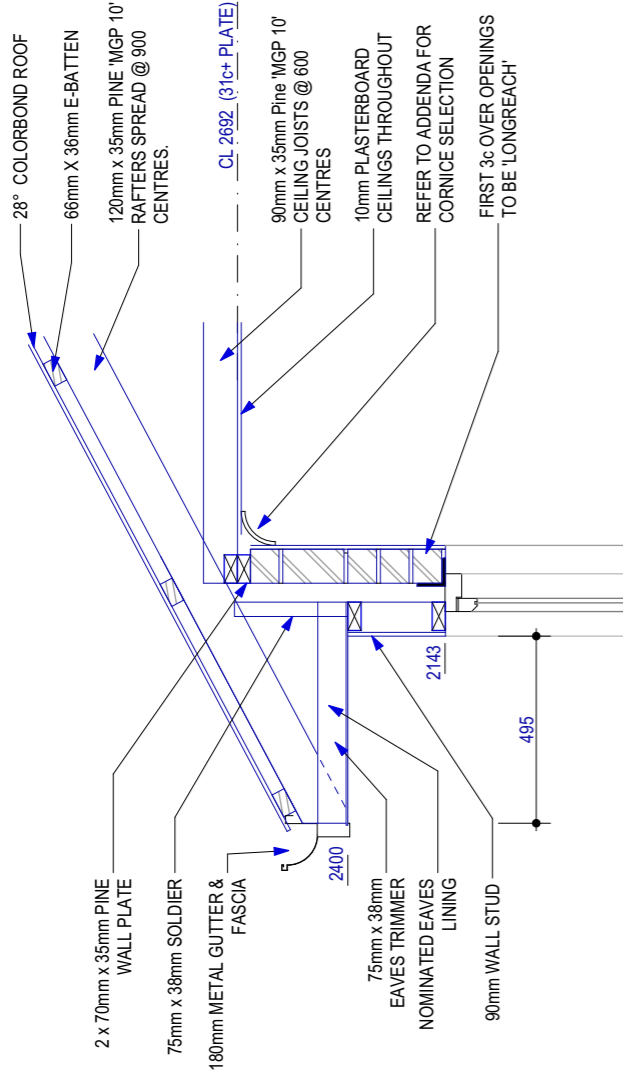

D3 2400mm EAVES 31c CEILING DETAIL
1:20

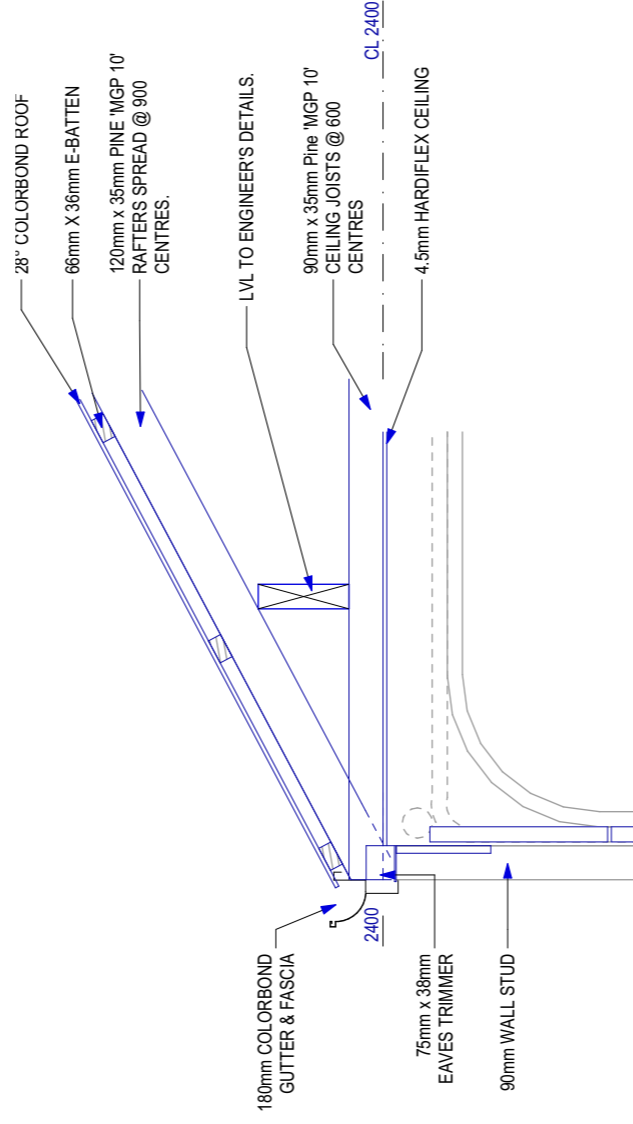

D4 GARAGE OPENING DETAIL
1:20

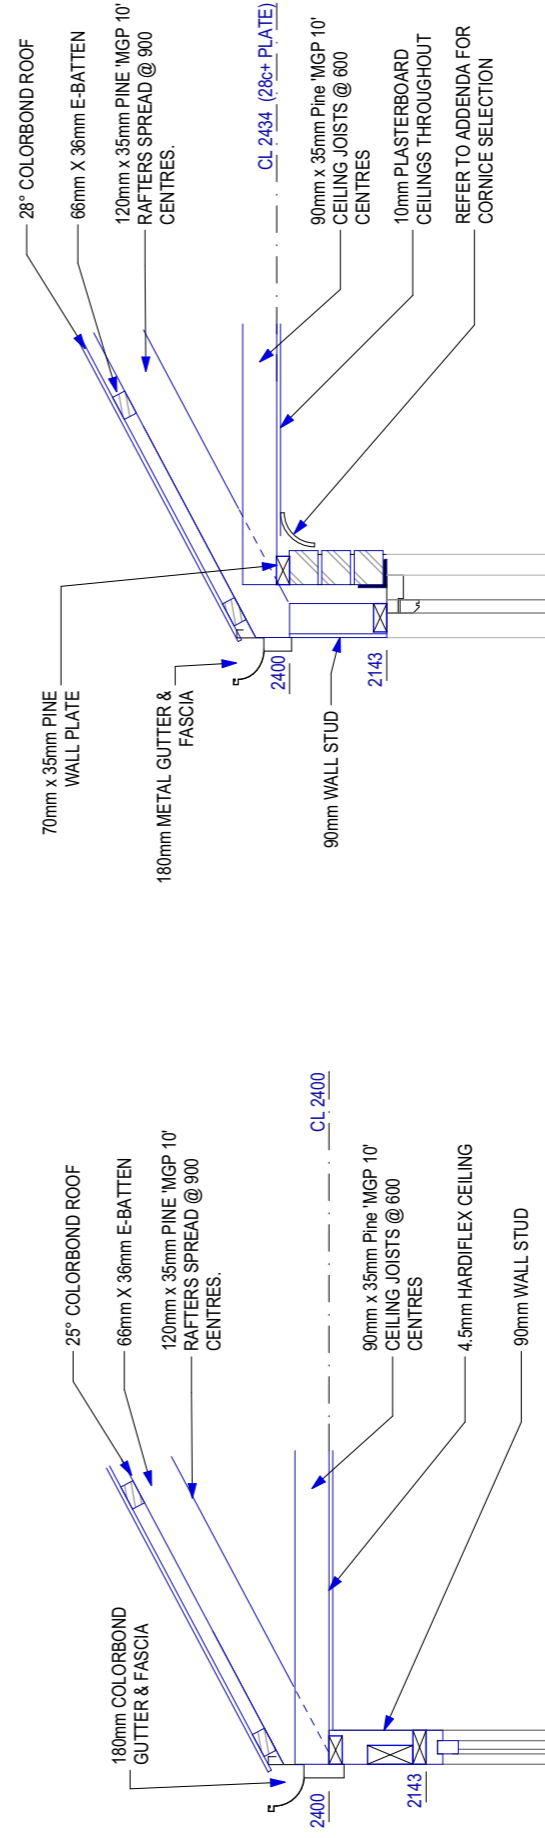

D5 GARAGE WALL DETAIL
1:20

D6 2400mm NIL EAVE 28c CEILING DETAIL
1:20

THIS IS ONE OF THE DRAWINGS REFERRED TO IN THE CONTRACT:

OWNERDATE.....

OWNERDATE.....




BUILDERDATE.....

VARIATIONS:	DESCRIPTION:
REV: '1'	CONTRACT DRAWINGS
'2'	PRESTART VO-1
'3'	VO-2 (SHIRE REQUIREMENTS)
'4'	
'5'	
'6'	
'7'	
'8'	
'9'	

CLIENT:	DATE: 24.11.16
SITE ADDRESS:	INT: MV
	MV
	BW
SALES: ST	DRAWN: MV
CHECKED: BW	

LUXURY-CHOICE	
DETAILS 02	
DATE: 15.03.17	SHEET N°: 08 of 16
SCALE: 1:20	REVISION N°: 3
JOB N°: 1611002S	

LUXURY-CHOICE

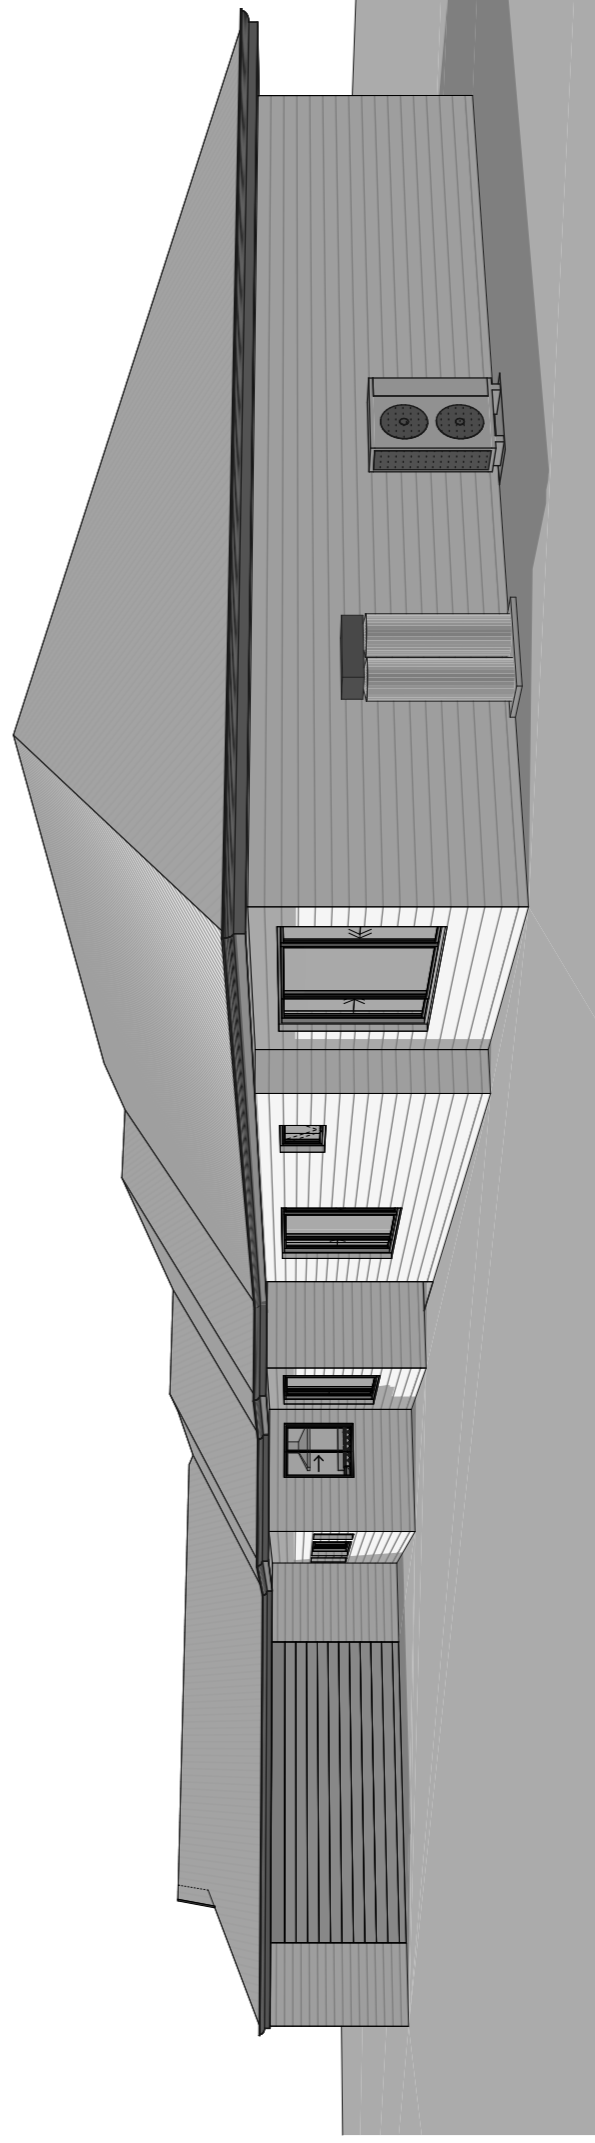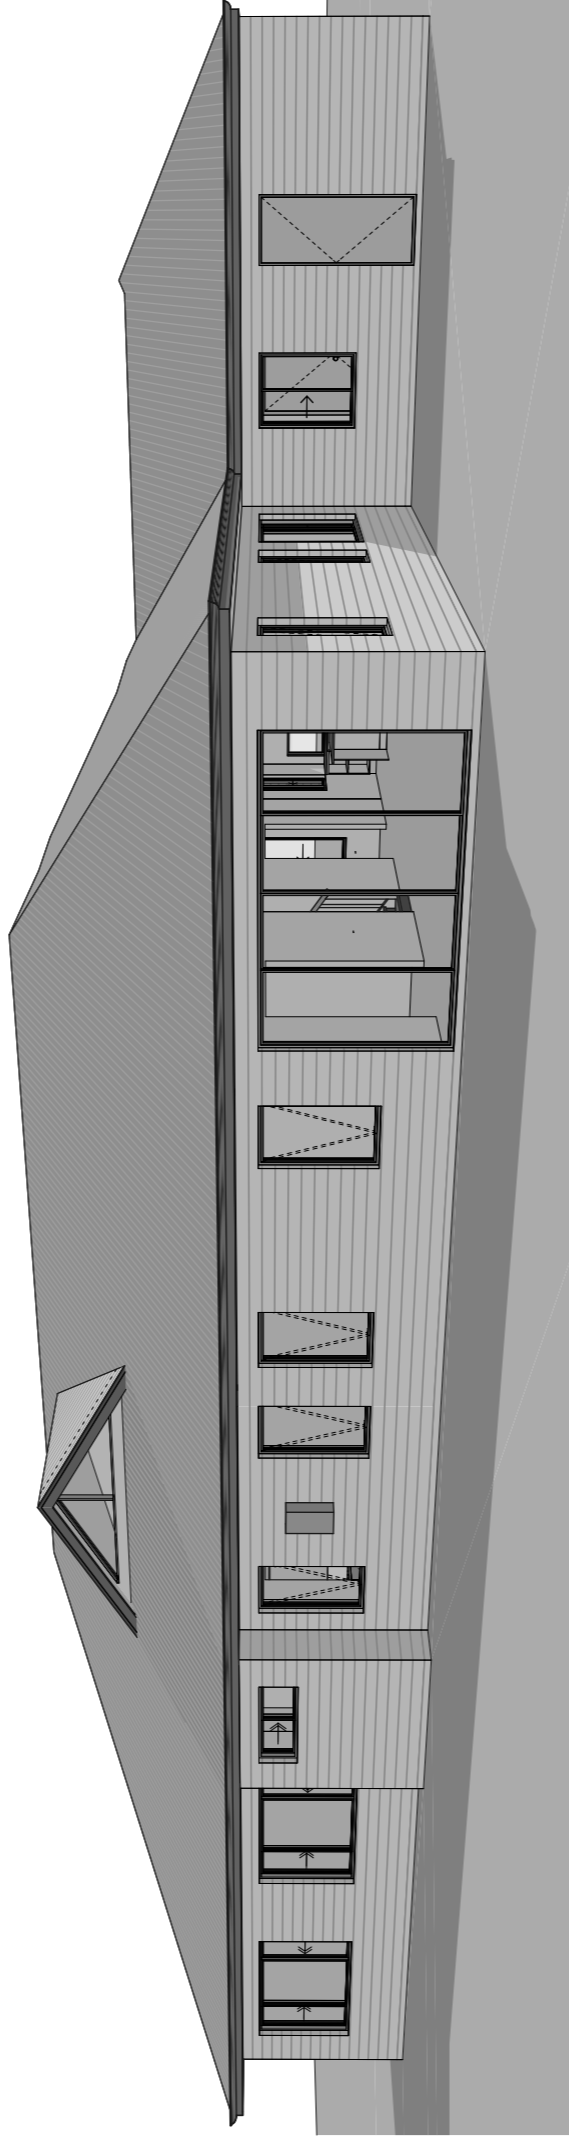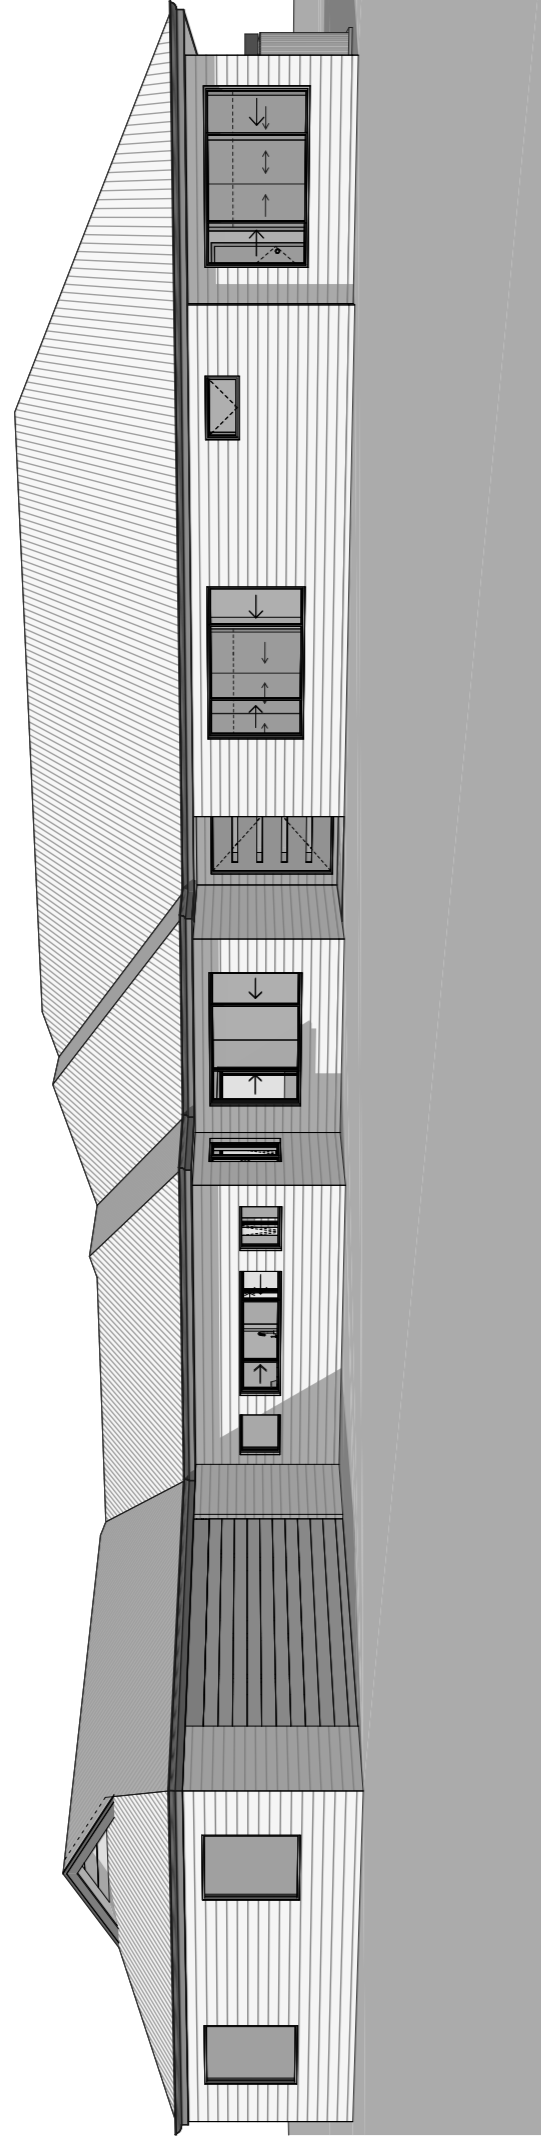

THIS IS ONE OF THE DRAWINGS REFERRED TO IN THE CONTRACT :

OWNERDATE.....

OWNERDATE.....

BUILDERDATE.....

VARIATIONS:
 REV: 1' 2' 3' 4' 5' 6' 7' 8' 9'
 DESCRIPTION:
 CONTRACT DRAWINGS
 PRESTART VO-1
 VO-2 (SHIRE REQUIREMENTS)

CLIENT:
 DATE: 24.11.16
 MV
 15.03.17
 MV
 13.04.17
 BW

LUXURY-CHOICE
 PERSPECTIVES 01
 DATE: 15.03.17
 SCALE: 1:1
 SHEET N°: 13 of 16
 REVISION N°: 3
 JOB N°: 1611002S