

N Elevation 1 - NORTH
1 : 100

EXTERNAL COLOUR SELECTIONS

RENDERED WALLS : TBA

MATRIX CLADDING: TBA


AXON CLADDING: TBA

FEATURE WALLS: TBA


ROOF SHEETING: COLORBOND - SHALE GREY

GUTTERS & FASCIAS: DULUX - NIGHT SKY (COLORBOND)


WINDOW FRAMES: CUSTOM MATTE BLACK

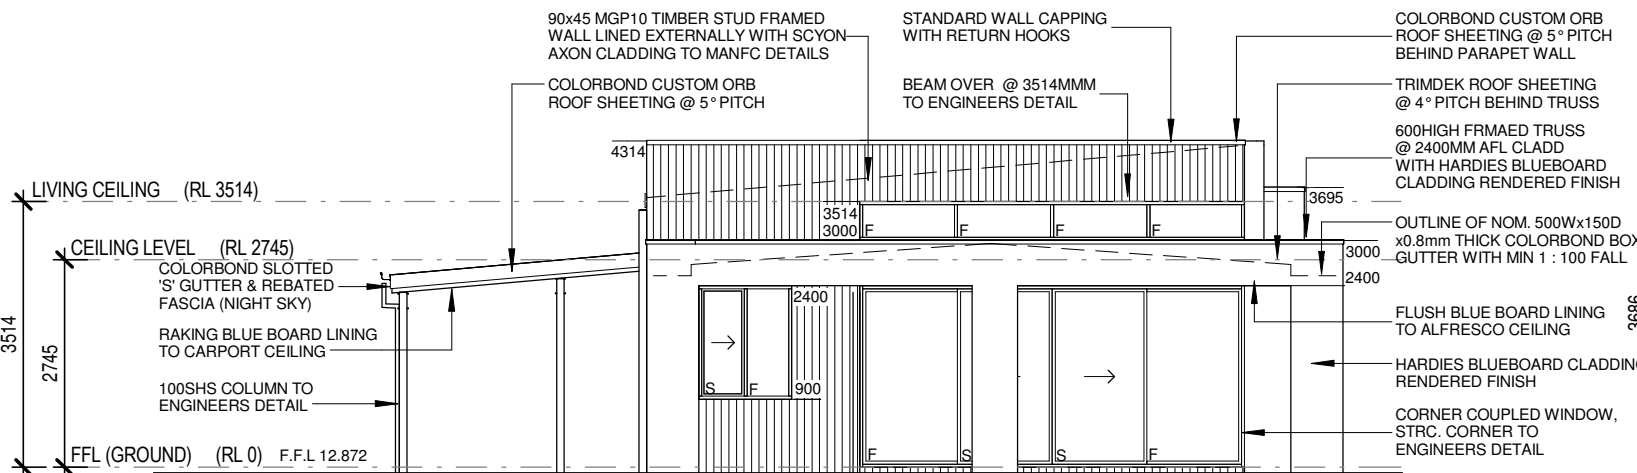

E Elevation 2 - EAST
1 : 100

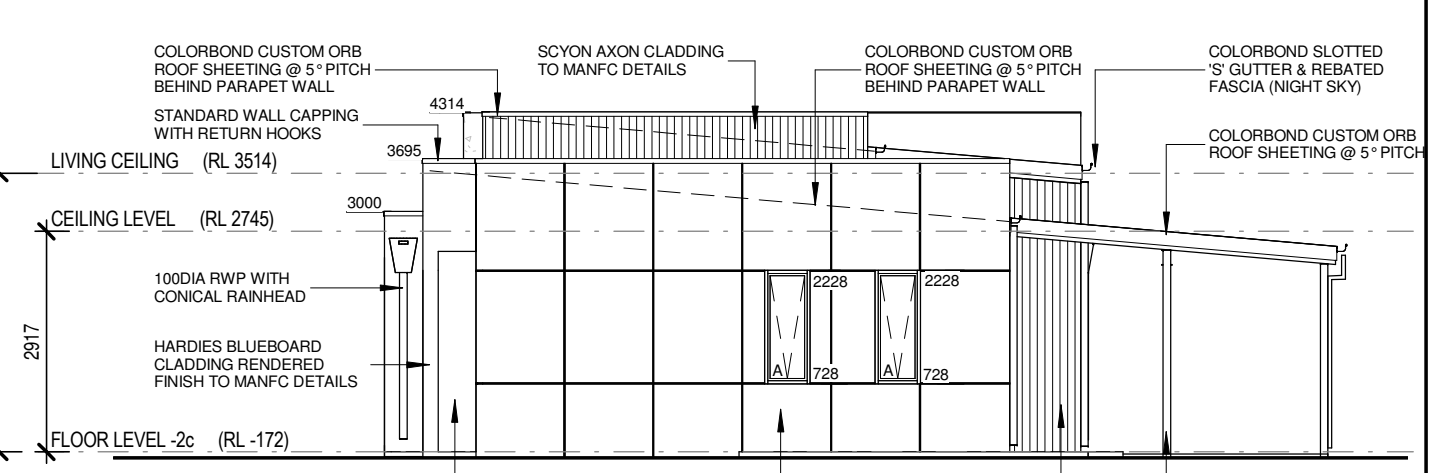

W Elevation 4 - WEST
1 : 100

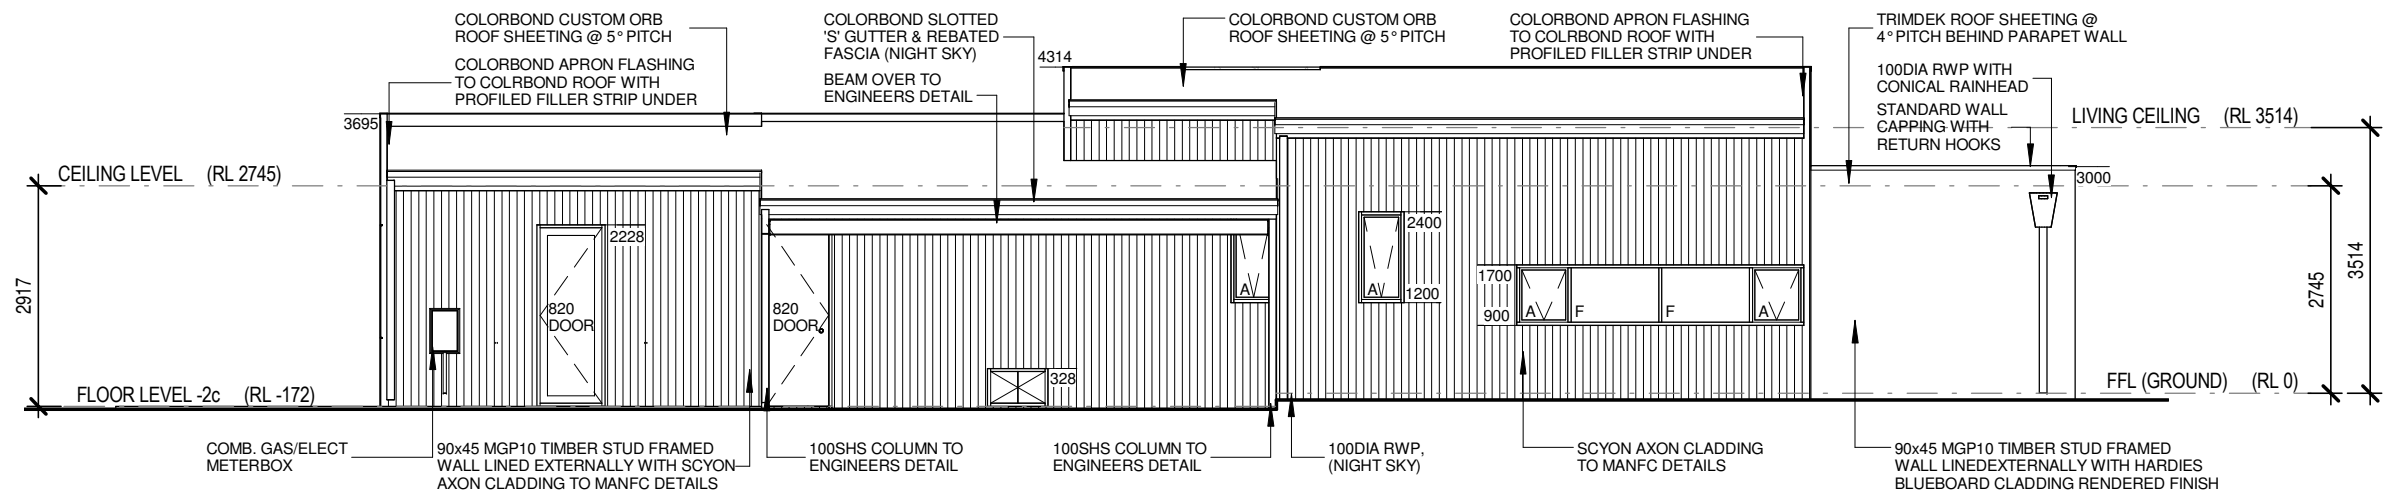

S Elevation 3 - SOUTH
1 : 100

No.	Description	Date
B	CLIENTS AMENDMENTS	20.04.17
C	CLIENTS AMENDMENTS	10.05.17
D	CLIENTS AMENDMENTS	16.05.17
E	ISSUED FOR PRELIMINARY CONSTRUCTION	30.05.17

Client:

Job Address:

ELEVATIONS

Date: MAY 2017	Drawn:	Rev: D
Scale: 1 : 100 ON A2 SHEET	Project No:	Sheet: A.04